




TYPICAL FOUNDATION STEM WALL 2003 IRC

TYPICAL FOUNDATION STEM WALL

For 2-pour system, not to exceed 4'-0" high stem wall (additional reinforcement when over 4'-0") See handout #25

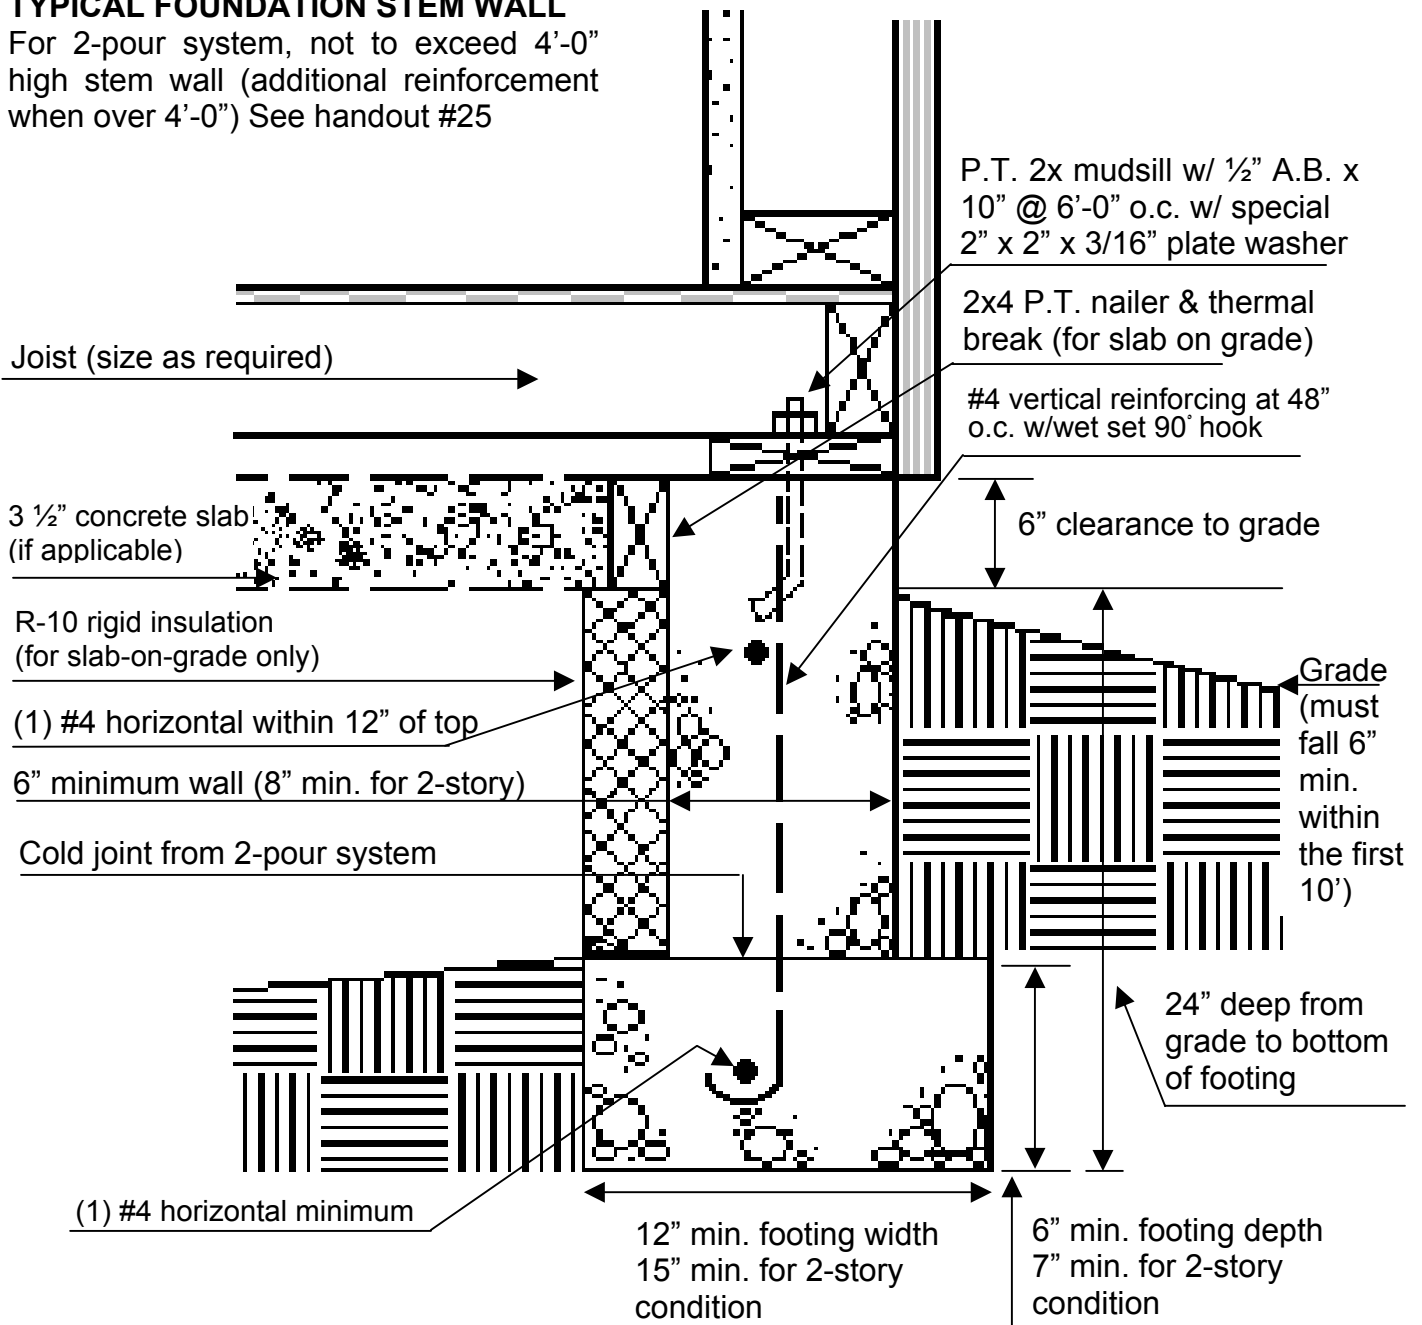



MONOLITHIC FOOTING **2003 IRC**

MONOLITHIC FOOTING

Typical construction for detached garages. If used for heated spaces, verify insulation requirements.

